


HOLY SPIRIT ROMAN CATHOLIC
SEPARATE REGIONAL DIVISION NO. 4

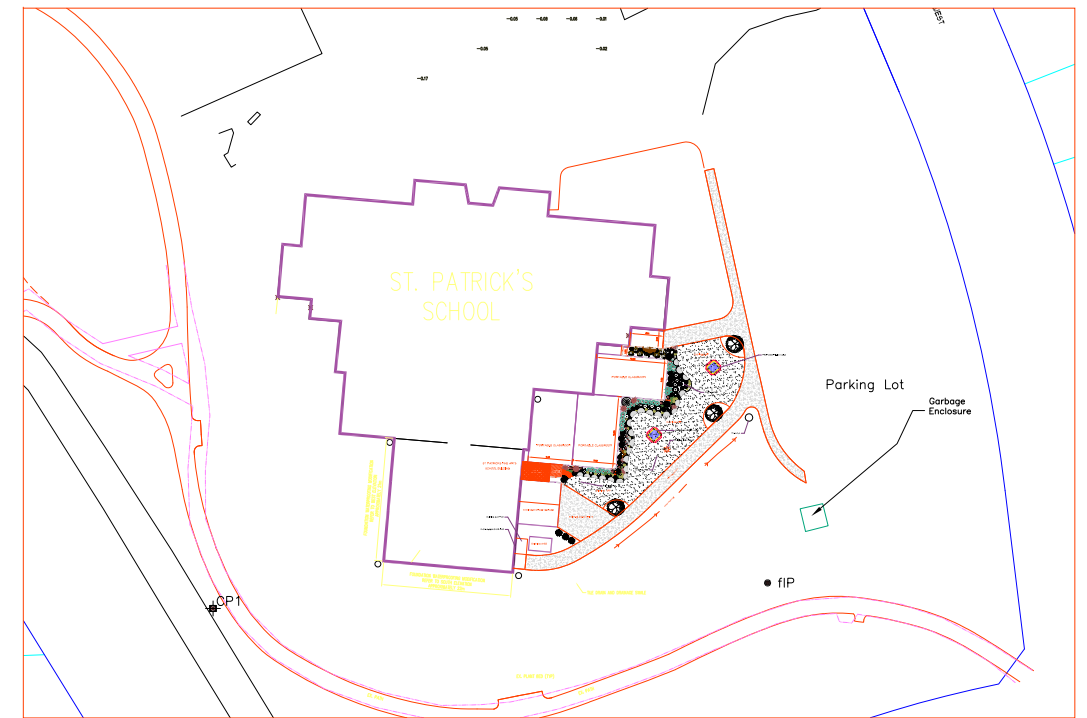

VICINITY MAP

ST. PATRICK'S FINE ARTS SCHOOL

OUTDOOR CLASSROOM LANDSCAPE SITE PLAN

SEPTEMBER 2011

PLANT SCHEDULE

TREES


KEY	BOTANICAL NAME	COMMON NAME	QTY	MIN SIZE
	ULMUS AMERICANA 'BRANDON'	BRANDON ELM	3	50mm CAL
	POPULUS TREMULA 'ERECTA'	SWEDISH COLUMNAR ASPEN	6	50mm CAL
	JUNIPERUS VIRGINIANA 'BLUE ARROW'	BLUE ARROW JUNIPER	6	50mm CAL

SHRUBS

KEY	BOTANICAL NAME	COMMON NAME	QTY	MIN SIZE
	PHYSOCARPUS OPULIFOLIUS 'MINDIA'	COPPERTINA NINEBARK	1	5 GAL
	PICEA ABIES 'NIDIFORMIS'	NEST SPRUCE	4	5 GAL
	JUNIPERUS HORIZONTALIS 'MOMBER'	ICEE BLUE JUNIPER	8	5 GAL
	HYDRANGEA PANICULATA 'LIMELIGHT'	LIMELIGHT HYDRANGEA	6	5 GAL
	SAMBUCUS NIGRA 'GERTA'	BLACK BEAUTY ELDER	1	5 GAL

ORNAMENTAL GRASSES

KEY	BOTANICAL NAME	COMMON NAME	QTY	MIN SIZE
	CALAMAGROSTIS X ACUTIFLORA	KARL FOERSTER REED GRASS	11	6" POT
	SCHIZACHYRIUM SCOPARIUM	LITTLE BLUE STEM GRASS	3	6" POT
	FESTUCA OVINA 'ELIJAH BLUE'	ELIJAH BLUE FESCUE	17	6" POT
	SPOROBOLUS HETEROLEPIS	PRAIRIE DROPSEED	4	6" POT

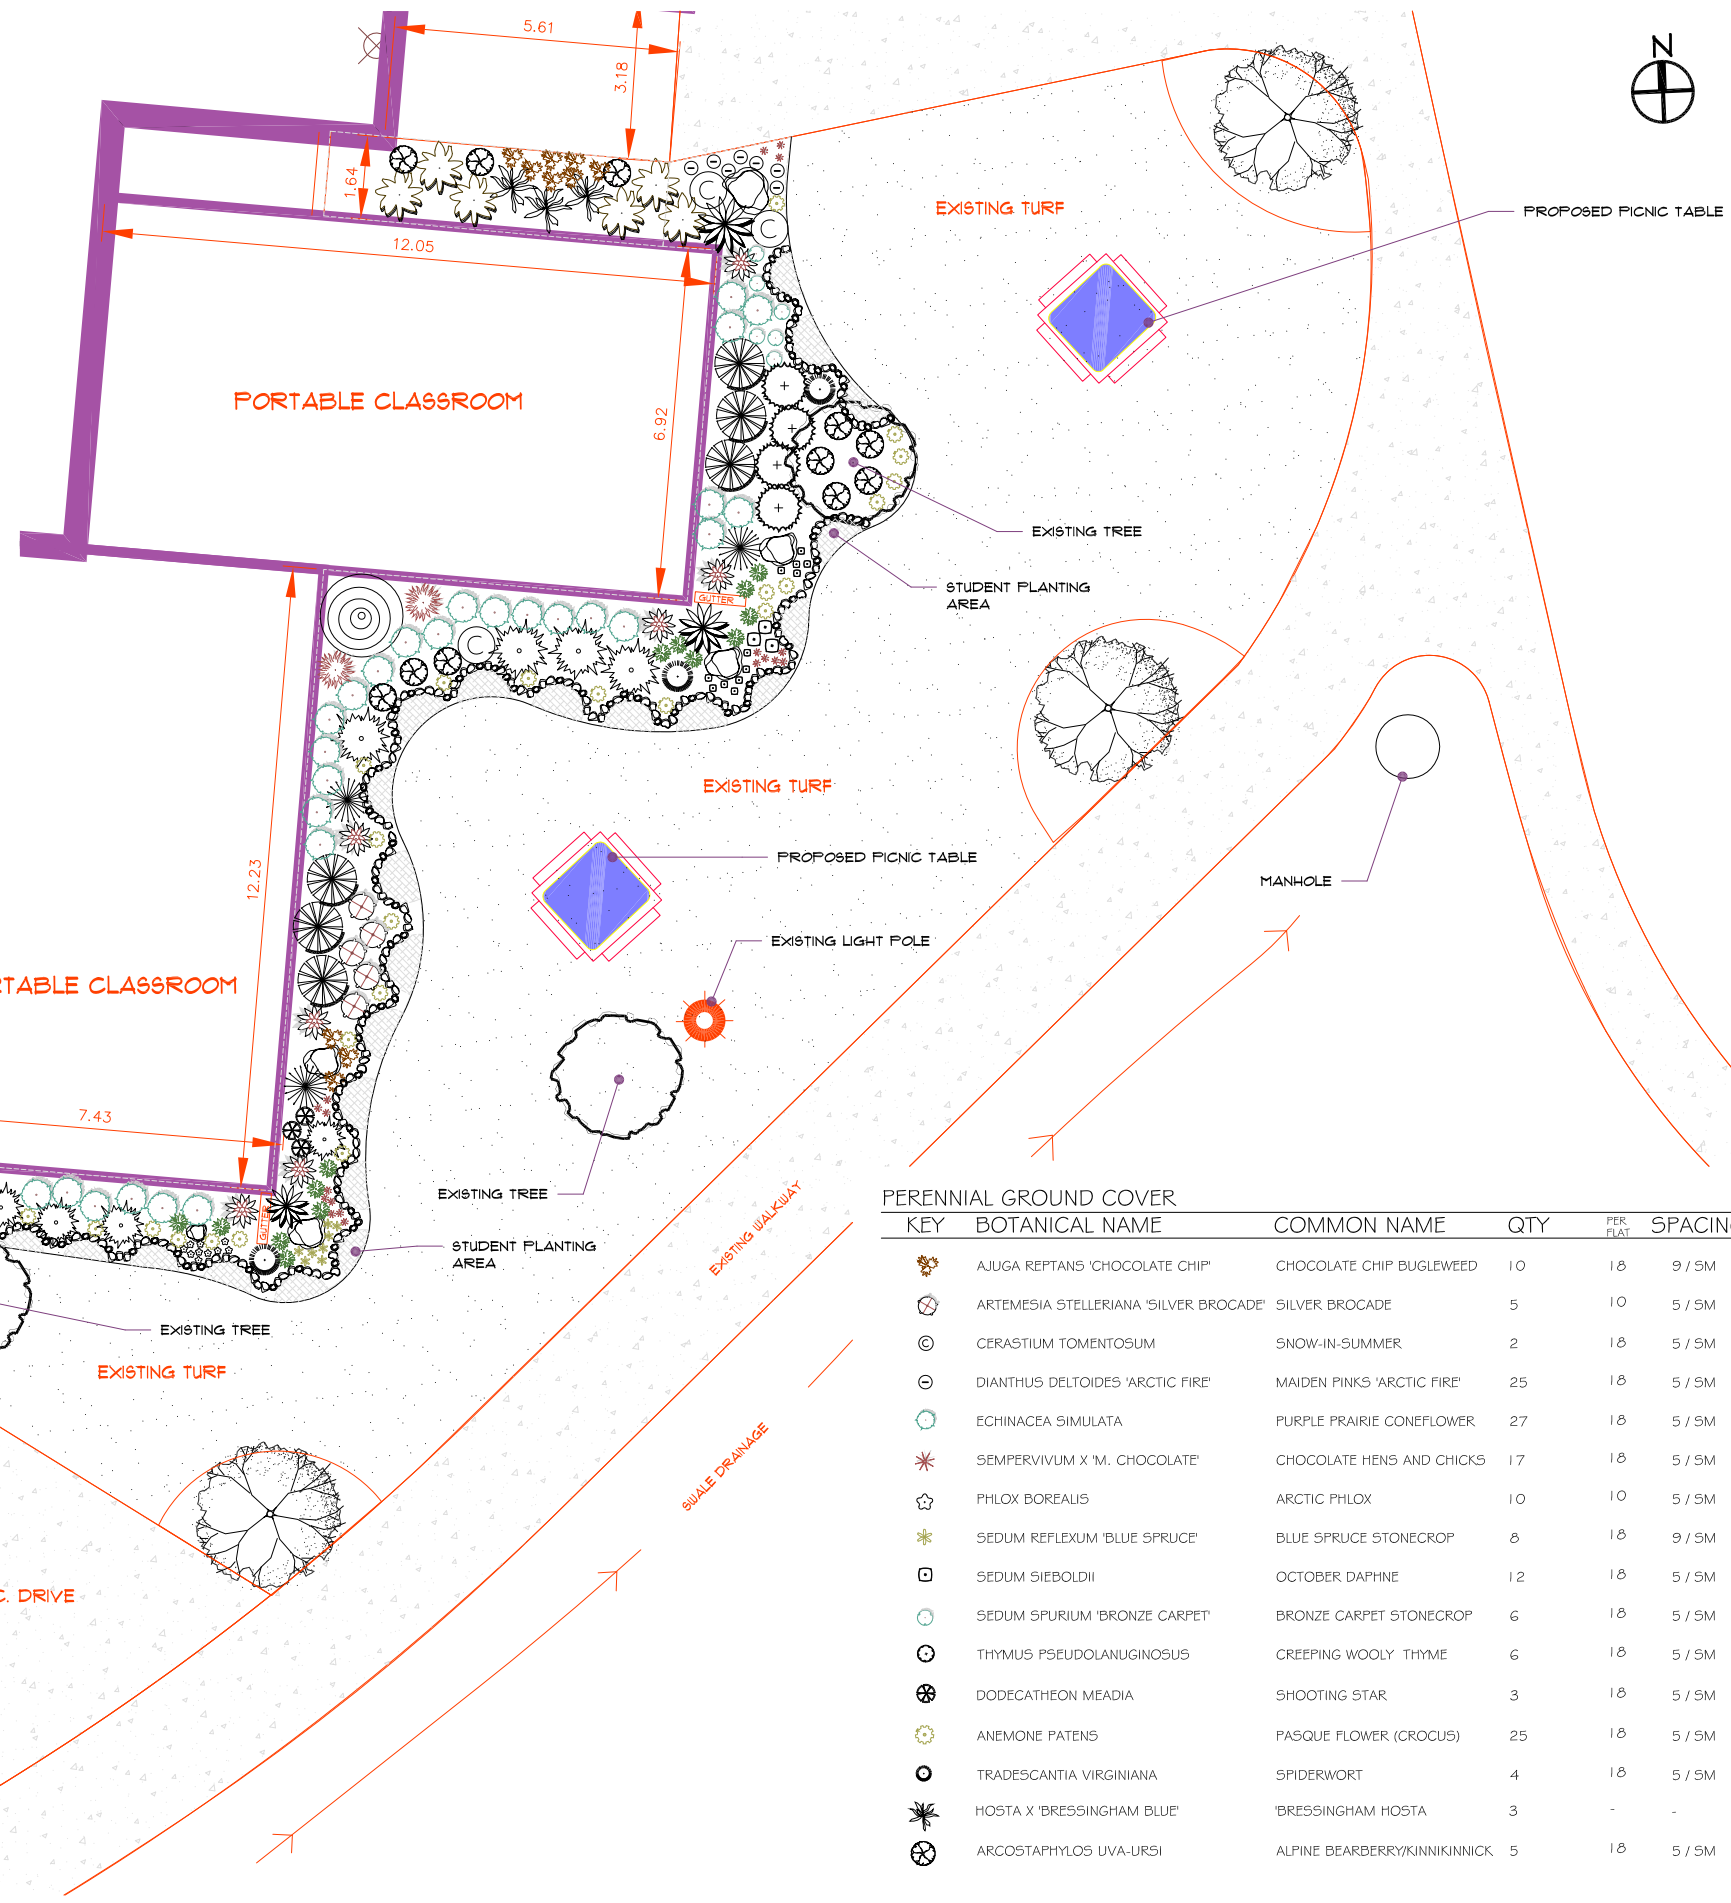

ST PATRICKS FINE ARTS SCHOOL BUILDING

PERENNIAL GROUND COVER

KEY	BOTANICAL NAME	COMMON NAME	QTY	PER. PLANT	SPACING
	AJUGA REPTANS 'CHOCOLATE CHIP'	CHOCOLATE CHIP BUGLEWEED	10	18	9/5M
	ARTEMESIA STELLERIANA 'SILVER BROCADE'	SILVER BROCADE	5	10	5/5M
	CERASTIUM TOMENTOSUM	SNOW-IN-SUMMER	2	18	5/5M
	DIANTHUS DELTOIDES 'ARCTIC FIRE'	MAIDEN PINKS 'ARCTIC FIRE'	25	18	5/5M
	ECHINACEA SIMULATA	PURPLE PRAIRIE CONEFLOWER	27	18	5/5M
	SEMPERVIVUM X 'M. CHOCOLATE'	CHOCOLATE HENS AND CHICKS	17	18	5/5M
	PHLOX BOREALIS	ARCTIC PHLOX	10	10	5/5M
	SEDUM REFLEXUM 'BLUE SPRUCE'	BLUE SPRUCE STONECROP	8	18	9/5M
	SEDUM SIEBOLDII	OCTOBER DAPHNE	12	18	5/5M
	SEDUM SPURIUM 'BRONZE CARPET'	BRONZE CARPET STONECROP	6	18	5/5M
	THYMUS PSEUDOLANUGINOSUS	CREEPING WOOLY THYME	6	18	5/5M
	DODECATHEON MEADIA	SHOOTING STAR	3	18	5/5M
	ANEMONE PATENS	PASQUE FLOWER (CROCUS)	25	18	5/5M
	TRADESCANTIA VIRGINIANA	SPIDERWORT	4	18	5/5M
	HOSTA X 'BRESSINGHAM BLUE'	'BRESSINGHAM HOSTA	3	-	-
	ARCOSTAPHYLOS UVA-URSI	ALPINE BEARBERRY/KINNIKINNICK	5	18	5/5M

ST PATRICKS FINE ARTS SCHOOL

CHRISTOPHER MARTINO
(REGISTERED LANDSCAPE ARCHITECT)
86 RIVERVIEW CRESCENT WEST
LETHBRIDGE, AB T1K 5E8

COPYRIGHT RESERVED
The Contractor shall verify and be responsible for all dimensions. DO NOT scale the drawing - any errors or omissions shall be reported to Chris Martino without delay.
The Copyrights to all designs and drawings are the property of Chris Martino. Reproduction or use for any purpose other than that authorized by Chris Martino is forbidden.

DISCLAIMER & COPYRIGHT
C. Martino assumes no responsibility for data supplied in electronic format. Such data is provided for convenience only and the recipient accepts full responsibility for verifying the accuracy and completeness of the data. The original hard copy of the data, which has been sealed and signed, shall constitute the official documents of record for working purposes. In the event of inconsistencies between the electronic data and the original hard copy data, the hard copy data shall prevail. The recipient releases Chris Martino from any and all claims arising in any way from the content or provision of the data. Nothing herein shall reduce or diminish Chris Martino's ownership of or copyright in the data or its compilation or arrangement. Any analysis, programs, systems, software or formatting in the data shall be the property of Chris Martino. The recipient of this data is prohibited from redistributing and from using any design or drawing information contained within the data, in whole or in part, for any other purpose than that for which it was originally designed without the express written consent of Chris Martino.

CALL BEFORE YOU DIG!

ALBERTA 1 CALL
1-800-242-3447

SHAW CABLE LOCATORS
1-866-344-7429

DESIGN BY
C. MARTINO

9-04-2011




LANDSCAPE IMPROVEMENTS PLAN

L1

SHEET 1 OF 2

CLIENT DESIGNER DISCLAIMER NOTES PLAN INFO TITLE SHEET NO

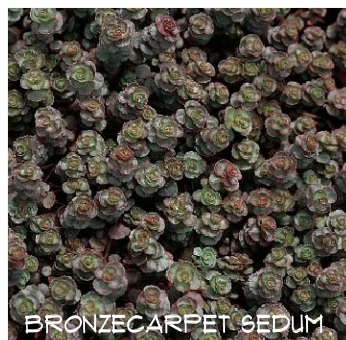

BRONZECARPET SEDUM



WOOLLY THYME



SHOOTING STAR



BLUE SPRUCE STONECROP



LIMELIGHT HYDRANGEA



PASQUE FLOWER



SNOW IN SUMMER



LITTLE BLUE STEM GRASS



DIANTHUS



ICEE BLUE JUNIPER



COPPERTINA NINEBARK



PURPLE CONEFLOWER



KINNIKINICK/BEARBERRY



PASQUE FLOWER



OCTOBER DAPHNE SEDUM



BLACK BEAUTY ELDER



BRESSINGHAM HOSTA



HENS & CHICKS



BRANDON ELM



BLUE ARROW JUNIPER



BLUE FESCUE GRASS



LIMELIGHT HYDRANGEA



SPIDERWORT



PRAIRIE DROPS EED



KARL FOERSTER GRASS

CLIENT

ST PATRICKS FINE ARTS SCHOOL

DESIGNER

CHRISTOPHER MARTINO
(REGISTERED LANDSCAPE ARCHITECT)
86 RIVERVIEW CRESCENT WEST
LETHBRIDGE, AB T1K 5E8

COPYRIGHT RESERVED

The Contractor shall verify and be responsible for all dimensions. DO NOT scale the drawing - any errors or omissions shall be reported to Chris Martino without delay. The Copyrights to all designs and drawings are the property of Chris Martino. Reproduction or use for any purpose other than that authorized by Chris Martino is forbidden.

DISCLAIMER & COPYRIGHT

C. Martino assumes no responsibility for data supplied in electronic format. Such data is provided for convenience only and the recipient accepts full responsibility for verifying the accuracy and completeness of the data. The original hard copy of the data, which has been sealed and signed, shall constitute the official documents of record for working purposes. In the event of inconsistencies between the electronic data and the original hard copy data, the hard copy data shall prevail. The recipient releases Chris Martino from any and all claims arising in any way from the content or provision of the data. Nothing herein shall reduce or diminish Chris Martino's ownership of or copyright in the data or its compilation or arrangement. Any analysis, programs, systems, software or formatting in the data shall be the property of Chris Martino. The recipient of this data is prohibited from redistributing and from using any design or drawing information contained within the data, in whole or in part, for any other purpose than that for which it was originally designed without the express written consent of Chris Martino.

DISCLAIMER

NOTES

ISSUES

PLAN INFO

TITLE

SHEET NO

CALL BEFORE YOU DIG!

ALBERTA 1 CALL
1-800-242-3447

SHAW CABLE LOCATORS
1-866-344-7429

DESIGN BY
C. MARTINO

9-04-2011

DATE DRAWN

LANDSCAPE
PLANT PALETTE

L2

SHEET OF
2 2